


Water Inlet &
Waste Outlet

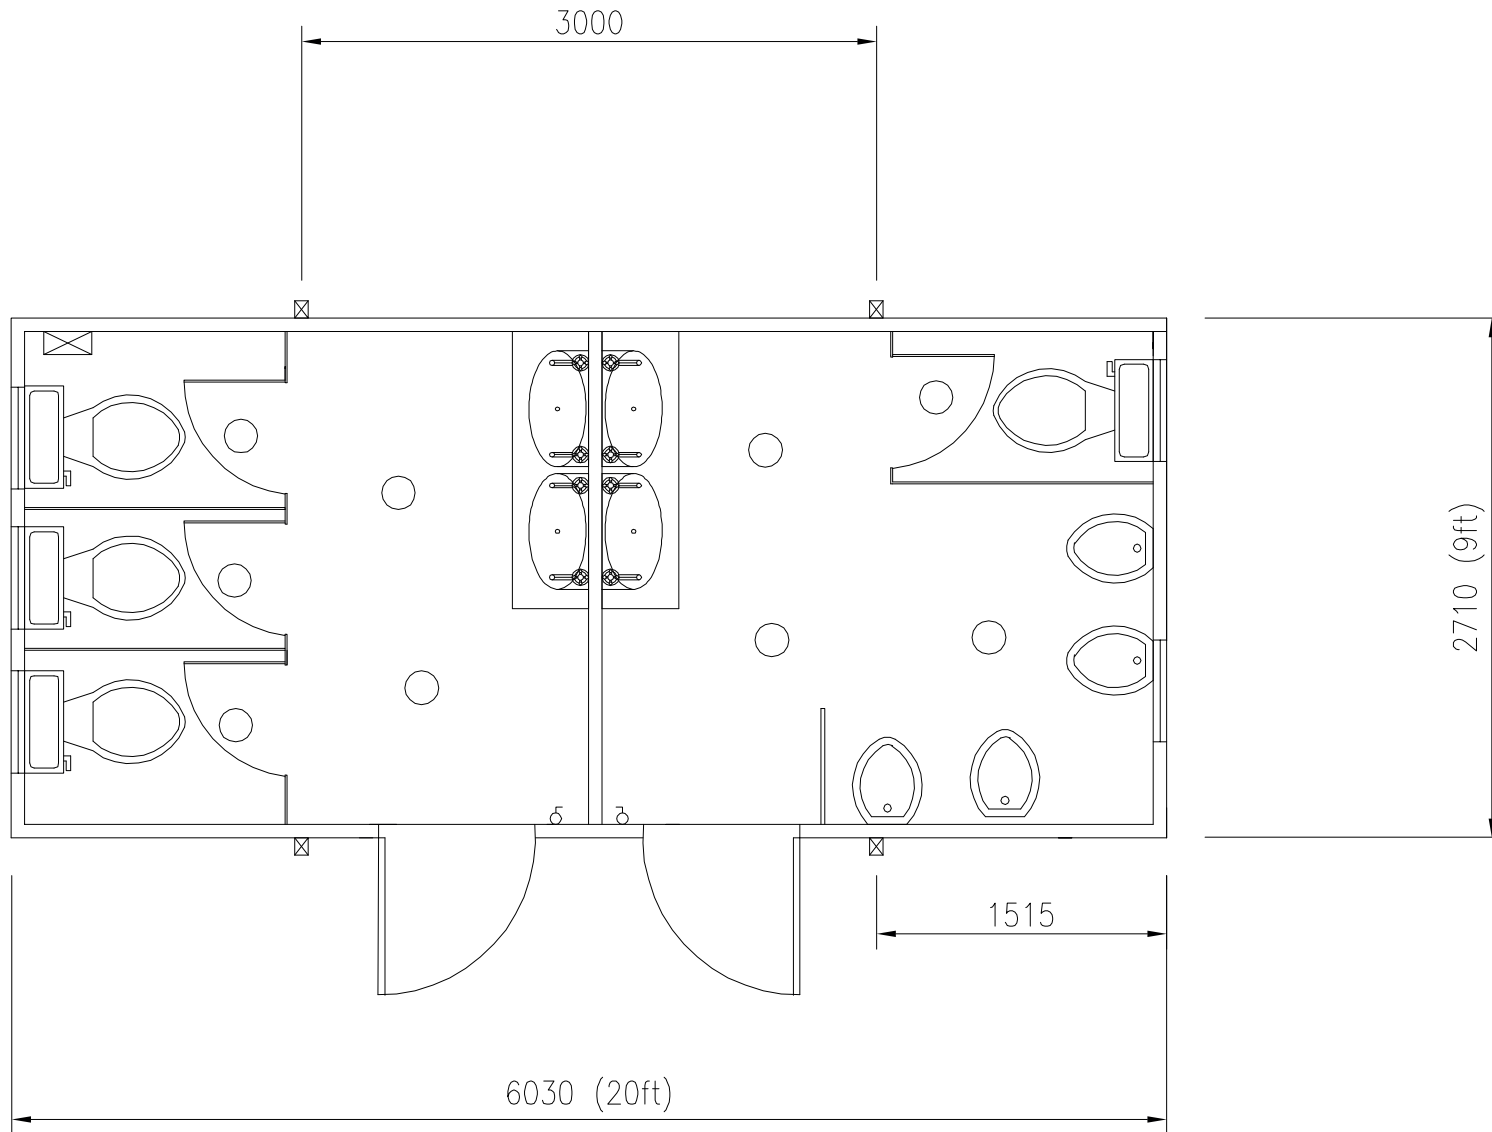

SEARCH

Head Office:
WILLIAM G. SEARCH LTD.
Whitehall Road, Leeds LS12 6EP
Tel: 0113 263 9081
Fax: 0113 231 0267
Website: www.wgsearch.co.uk

TITLE
**Mains Toilet - 20' Jack
Leg Combined**

SCALE
1:40

DWG No
10/JLC/

DRN.
scj