


Water Inlet &
Waste Outlet

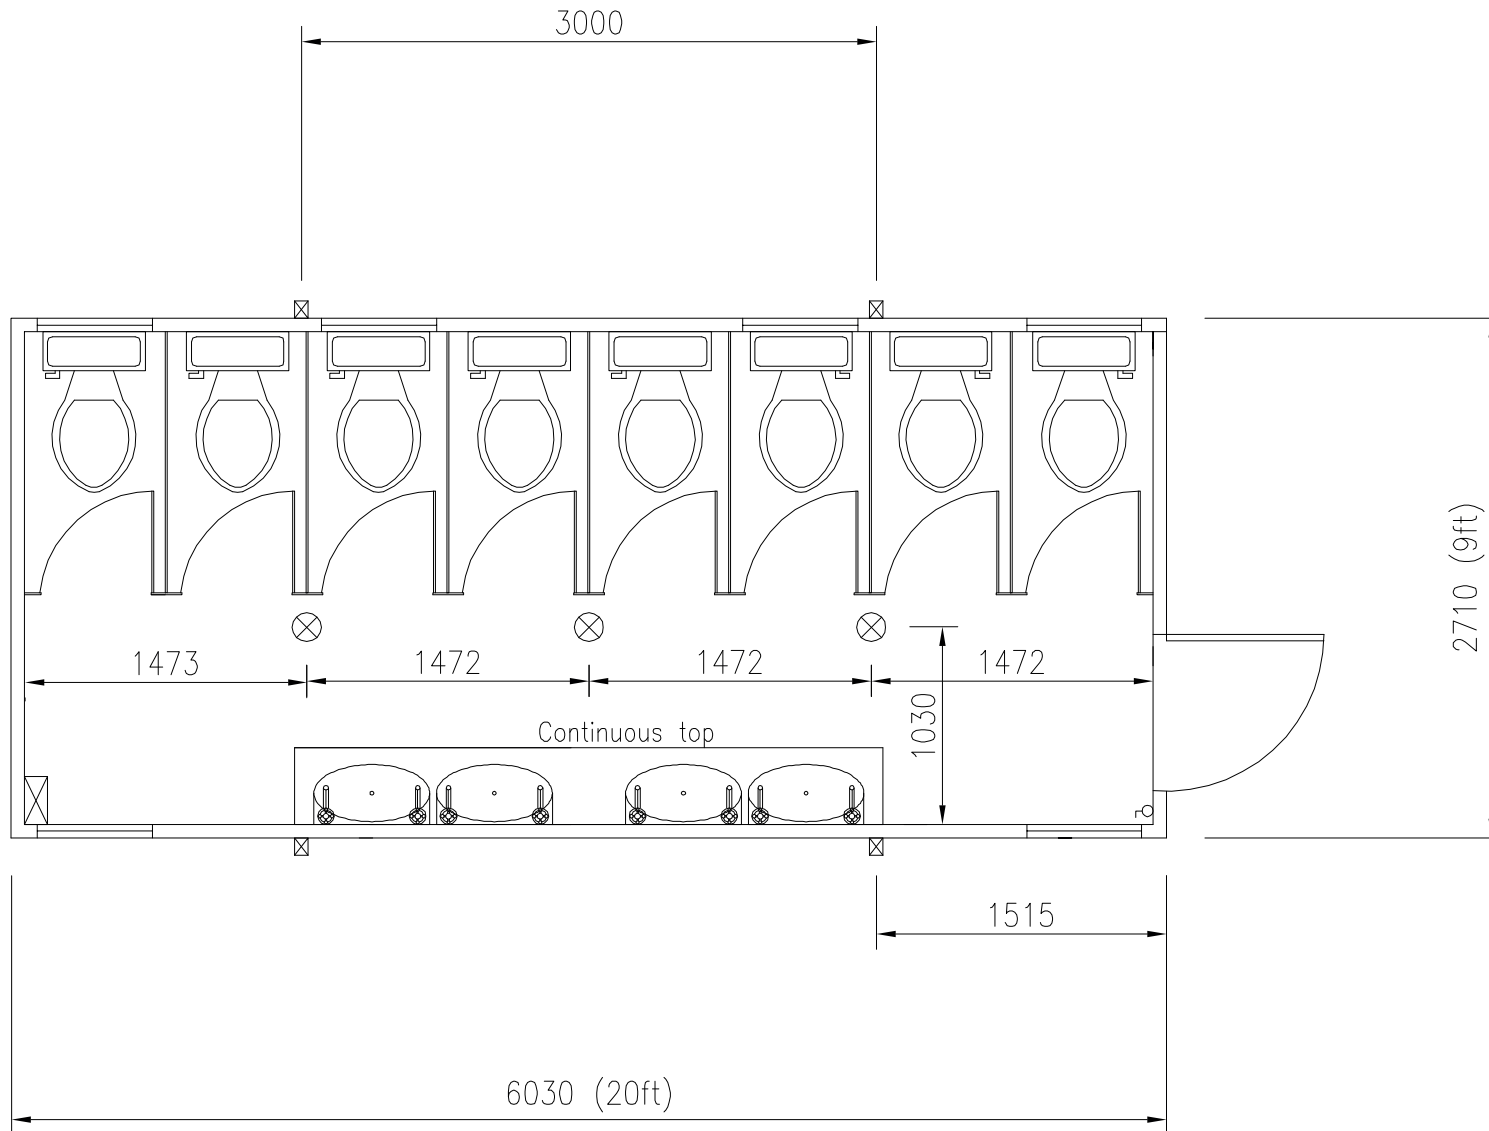

Electric
Connection

SEARCH
Head Office:
WILLIAM G. SEARCH LTD.
Whitthall Road, Leeds LS12 6EP
Tel: 0113 263 9081
Fax: 0113 231 0267
Website: www.wgsearch.co.uk

TITLE
Mains Toilet - 20'
Jack Leg Ladies

DWG No
11/JLL/

SCALE
1:40

DRN.
scj